




Aberdeenshire Council
 Planning and Environmental Services
 Town and Country Planning (Scotland) Act 1997
 Application No. **APP/30009/0003**
APPROVED
 in terms of the decision dated
Approved **21/12/2006**
 Acting Head of Development Control and Building Standards

ABERDEENSHIRE COUNCIL
RECEIVED
 20 MAY 2003
 APP. No.
PLANNING AND ENVIRONMENTAL SERVICES

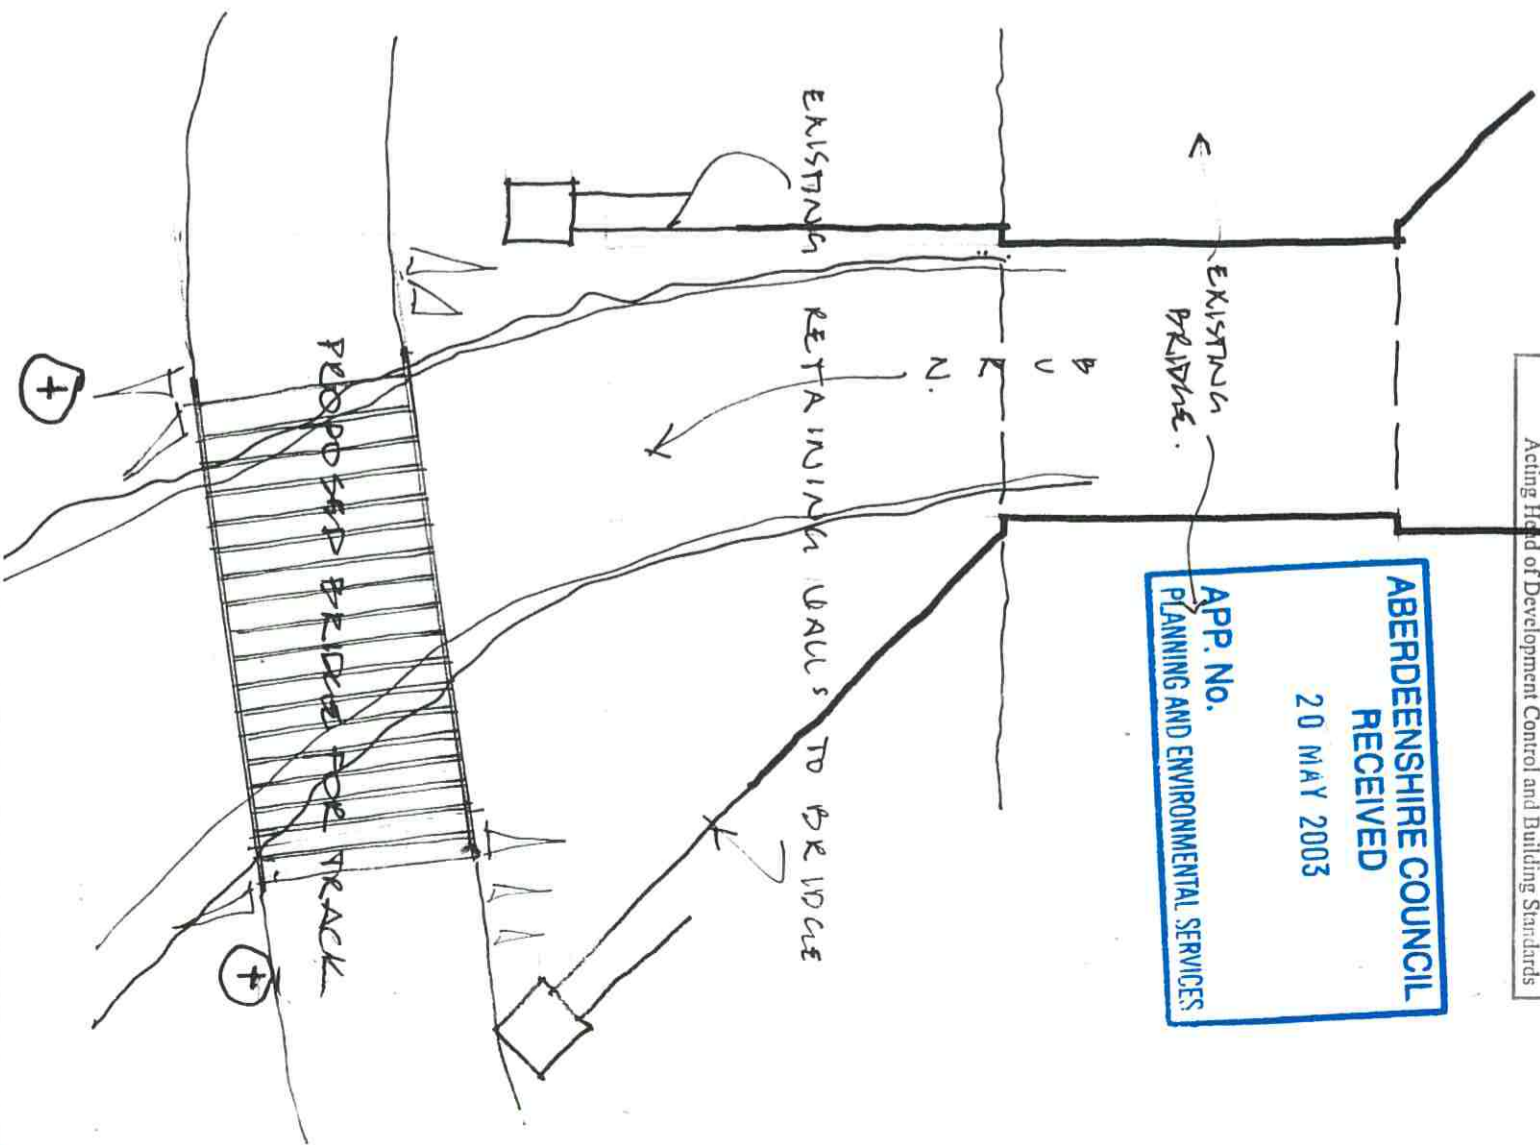

APPLICANT

neil rothnie architects



73 Huntly Street
 Aberdeen AB10 1TE
 T (01224) 651490
 F (01224) 659479
 @ info@neilrothnie.com
 www.neilrothnie.com

CLIENT **THE ROYAL DESIGNS RAILWAY PRESERVATION SOCIETY**
 PROJECT **CULTURA TO SAUCHORY RAILWAY LINE**
 CONTENT **BUILD OF BRIDGE**
 SCALE **1:100** DATE **MAY 03**
 JOB REFERENCE **2408** DRAWING **95**

